


CS Scanned with CamScanner

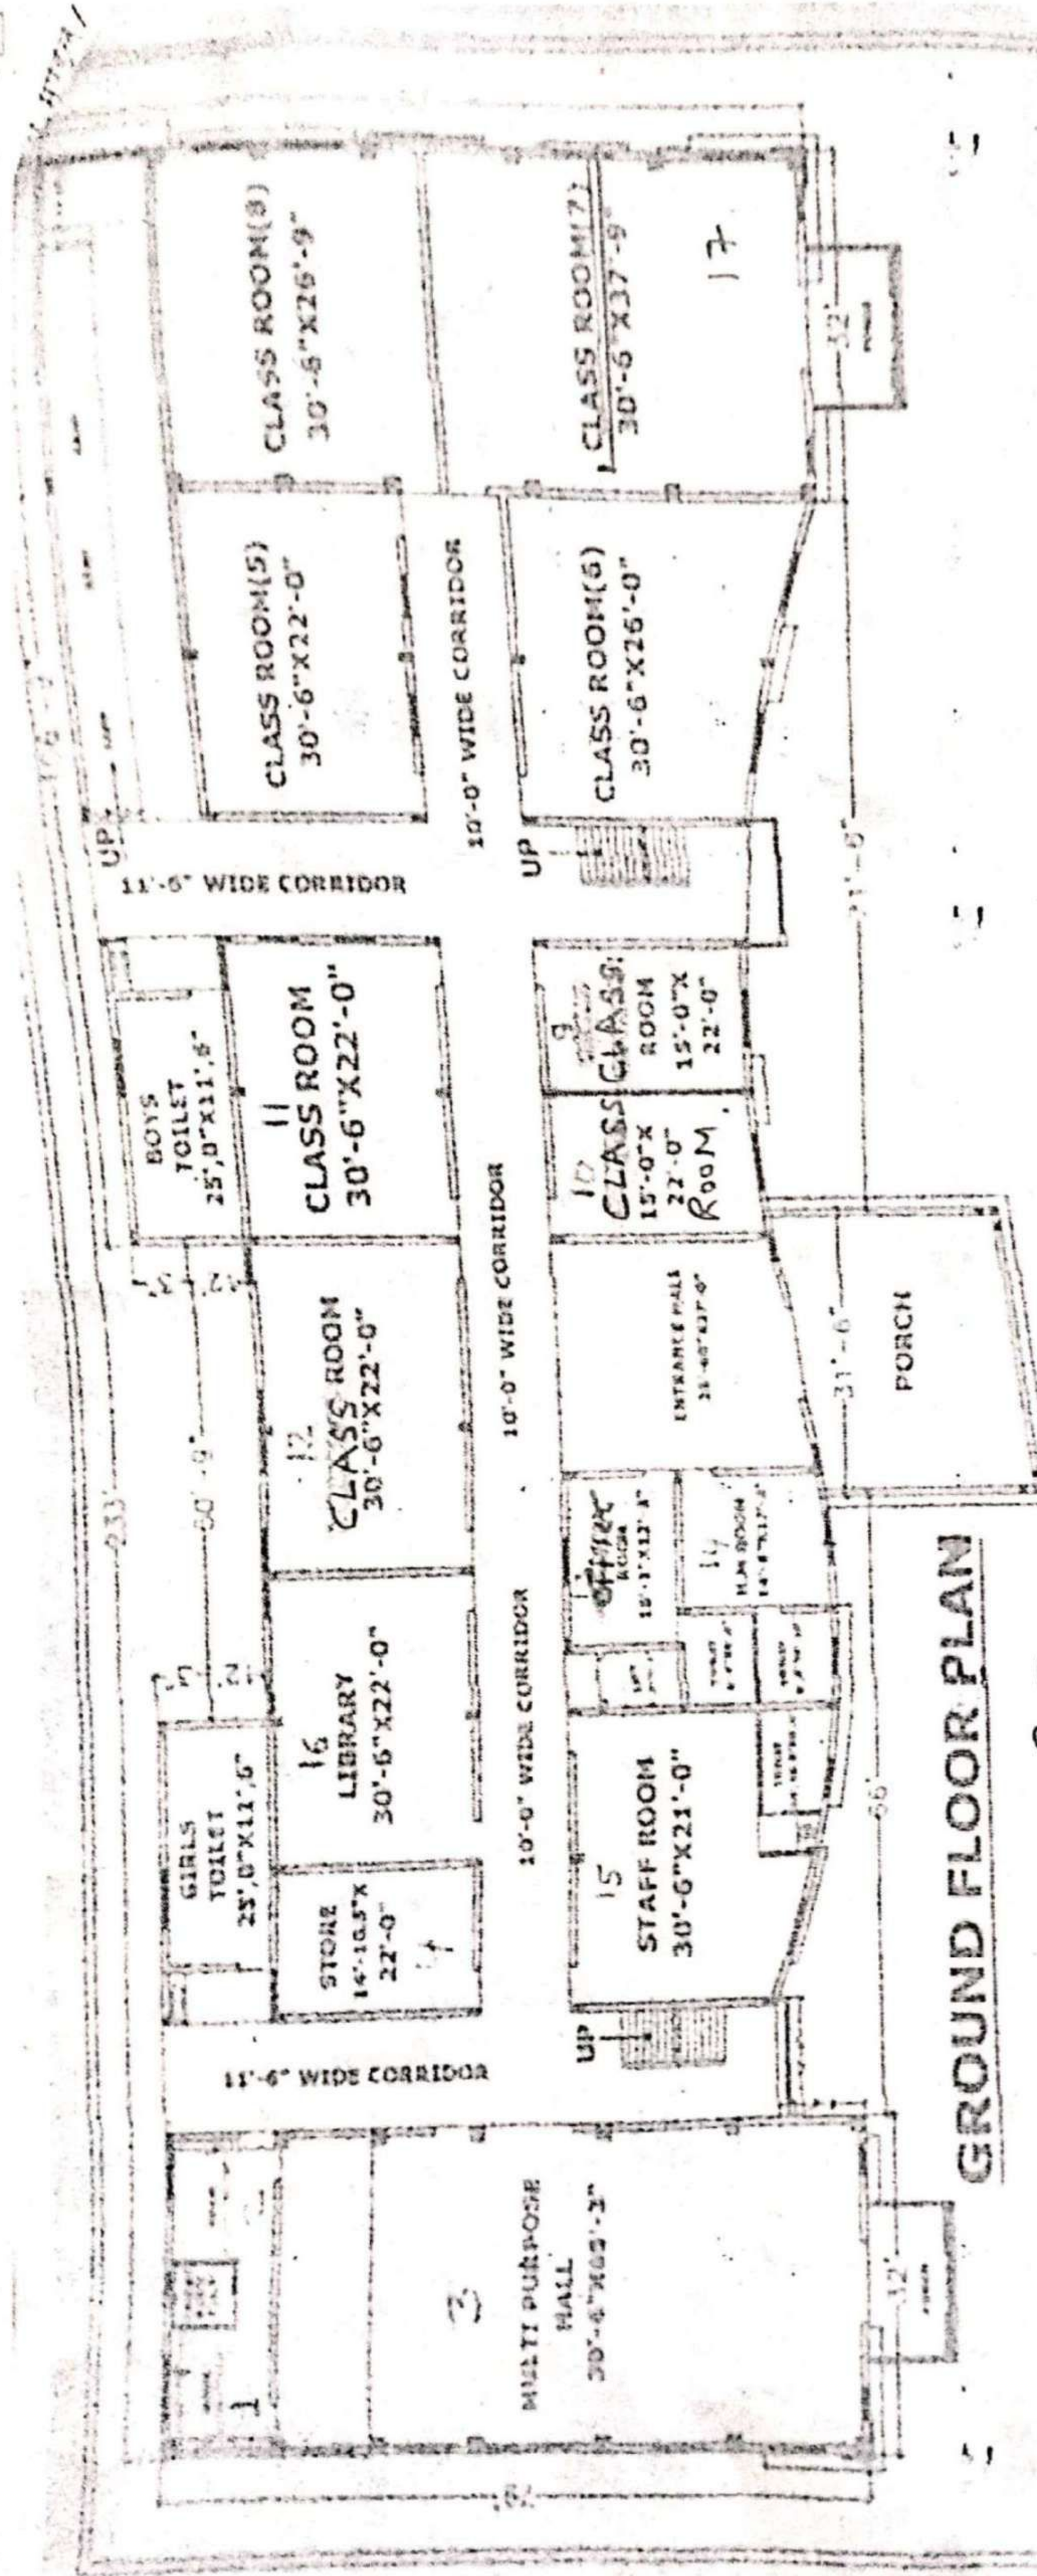

GROUND FLOOR PLAN

C-5
 25/8/20

Secretary
 Secretary
 Institute for Advanced Education
 and Research, Kothuth

for
 28/9/20

RECEIVED
 28/9/20
 11:10 AM
 (2020)

AREA STATEMENT:- GROUND FLOOR BUILT-UP AREA = 10786.29 Sq. Ft. = 11.98 Hectare
 PROJECT TITLE:-

GROUND FLOOR BUILT-UP AREA = 10786.29 Sq. Ft. = 11.98 Hectare
 PROJECT TITLE:-
**EXISTING BUILDING FOR TAGORE INTERNATIONAL SCHOOL AT
 VILLAGE SANGTEDA, TEH. KOTPUTLI, DISTT. JAIPUR (RAJ.)**
KHASRA NO. :- 1467 & 1468



NORTH

Reg. No. 3323/2015
PRAHLAD MALI
 Architect's Asist.
 Reg. By: Nagarpalika, Kothuth